


NOTES:

1. SIGN WILL BE ALUMINUM, 1/8" THICK.
2. PUBLIC FACILITIES-BLUE LETTERING, INTERSTATE BLUE, ON A WHITE BACKGROUND WITH THE CITY OF BONNEY LAKE LOGO.
3. PRIVATE FACILITIES - BLACK LETTERING ON A TAN BACKGROUND.
4. FONT STYLE WILL BE "SEAGULL MD BT".


Rev No.	Revisions	Date
2	Added Please to Sign Layout	11/6/06
1	Changed Note 2 to Bonney Lake	7/4/06

Approved:  June 17, 2005
 City Engineer Date

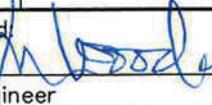

Dwg No: **SD10**

POND SIGN SPECIFICATIONS

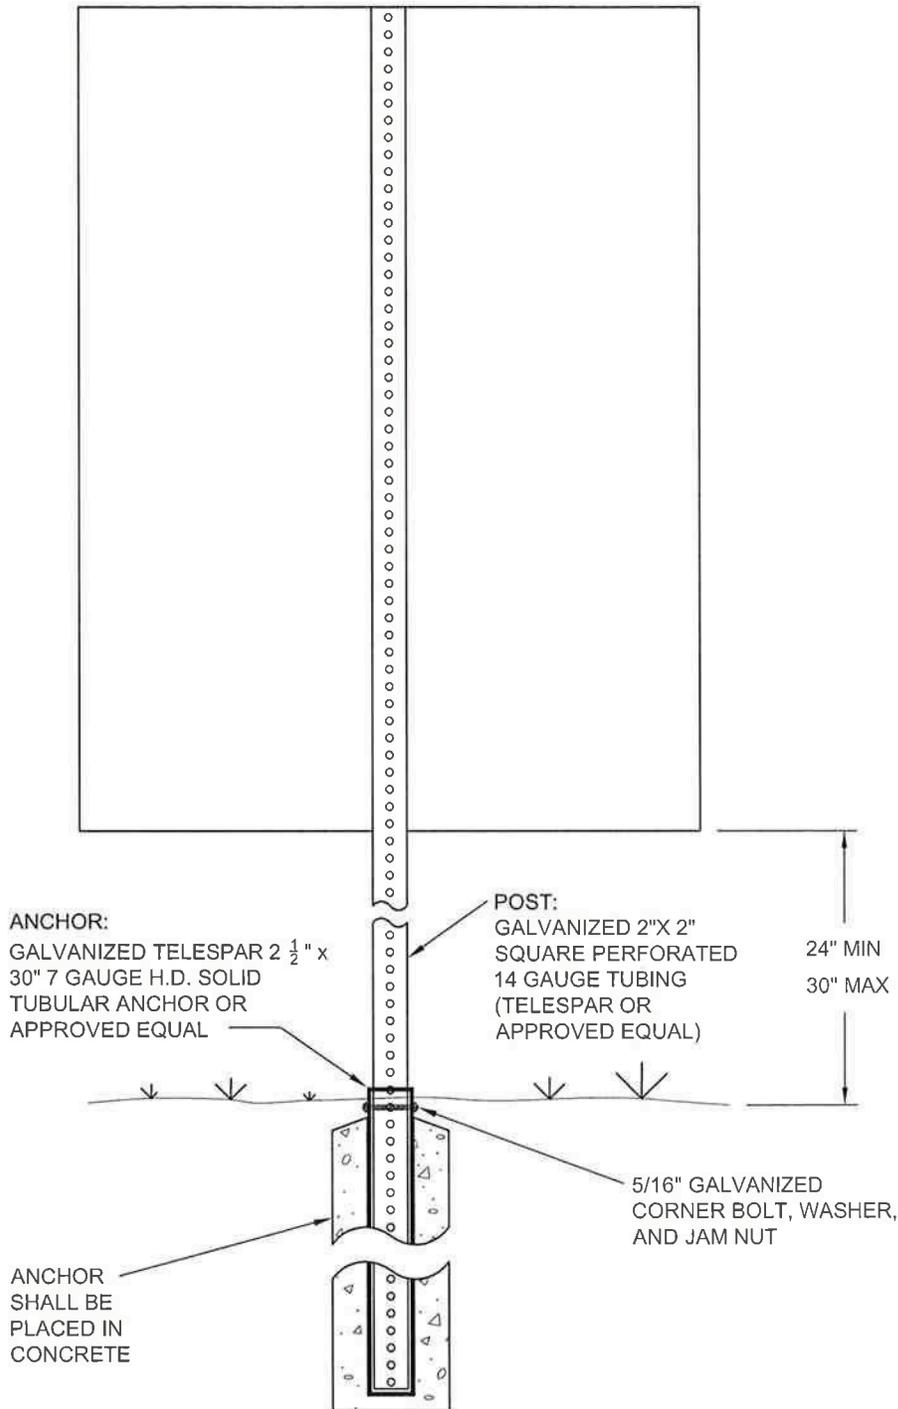

NOTE:

1. SIGN SHALL BE FASTENED TO POST WITH 3/8" GALVANIZED RIVETS WITH WASHERS

1	Single Steel 2"x2" Post	11/6/06
Rev No.	Revisions	Date

Approved: <i>[Signature]</i>	June 17, 2005
City Engineer	Date
STORM DRAIN STANDARD DETAIL	



Dwg No:	SD10
POND SIGN INSTALLATION DETAIL	